
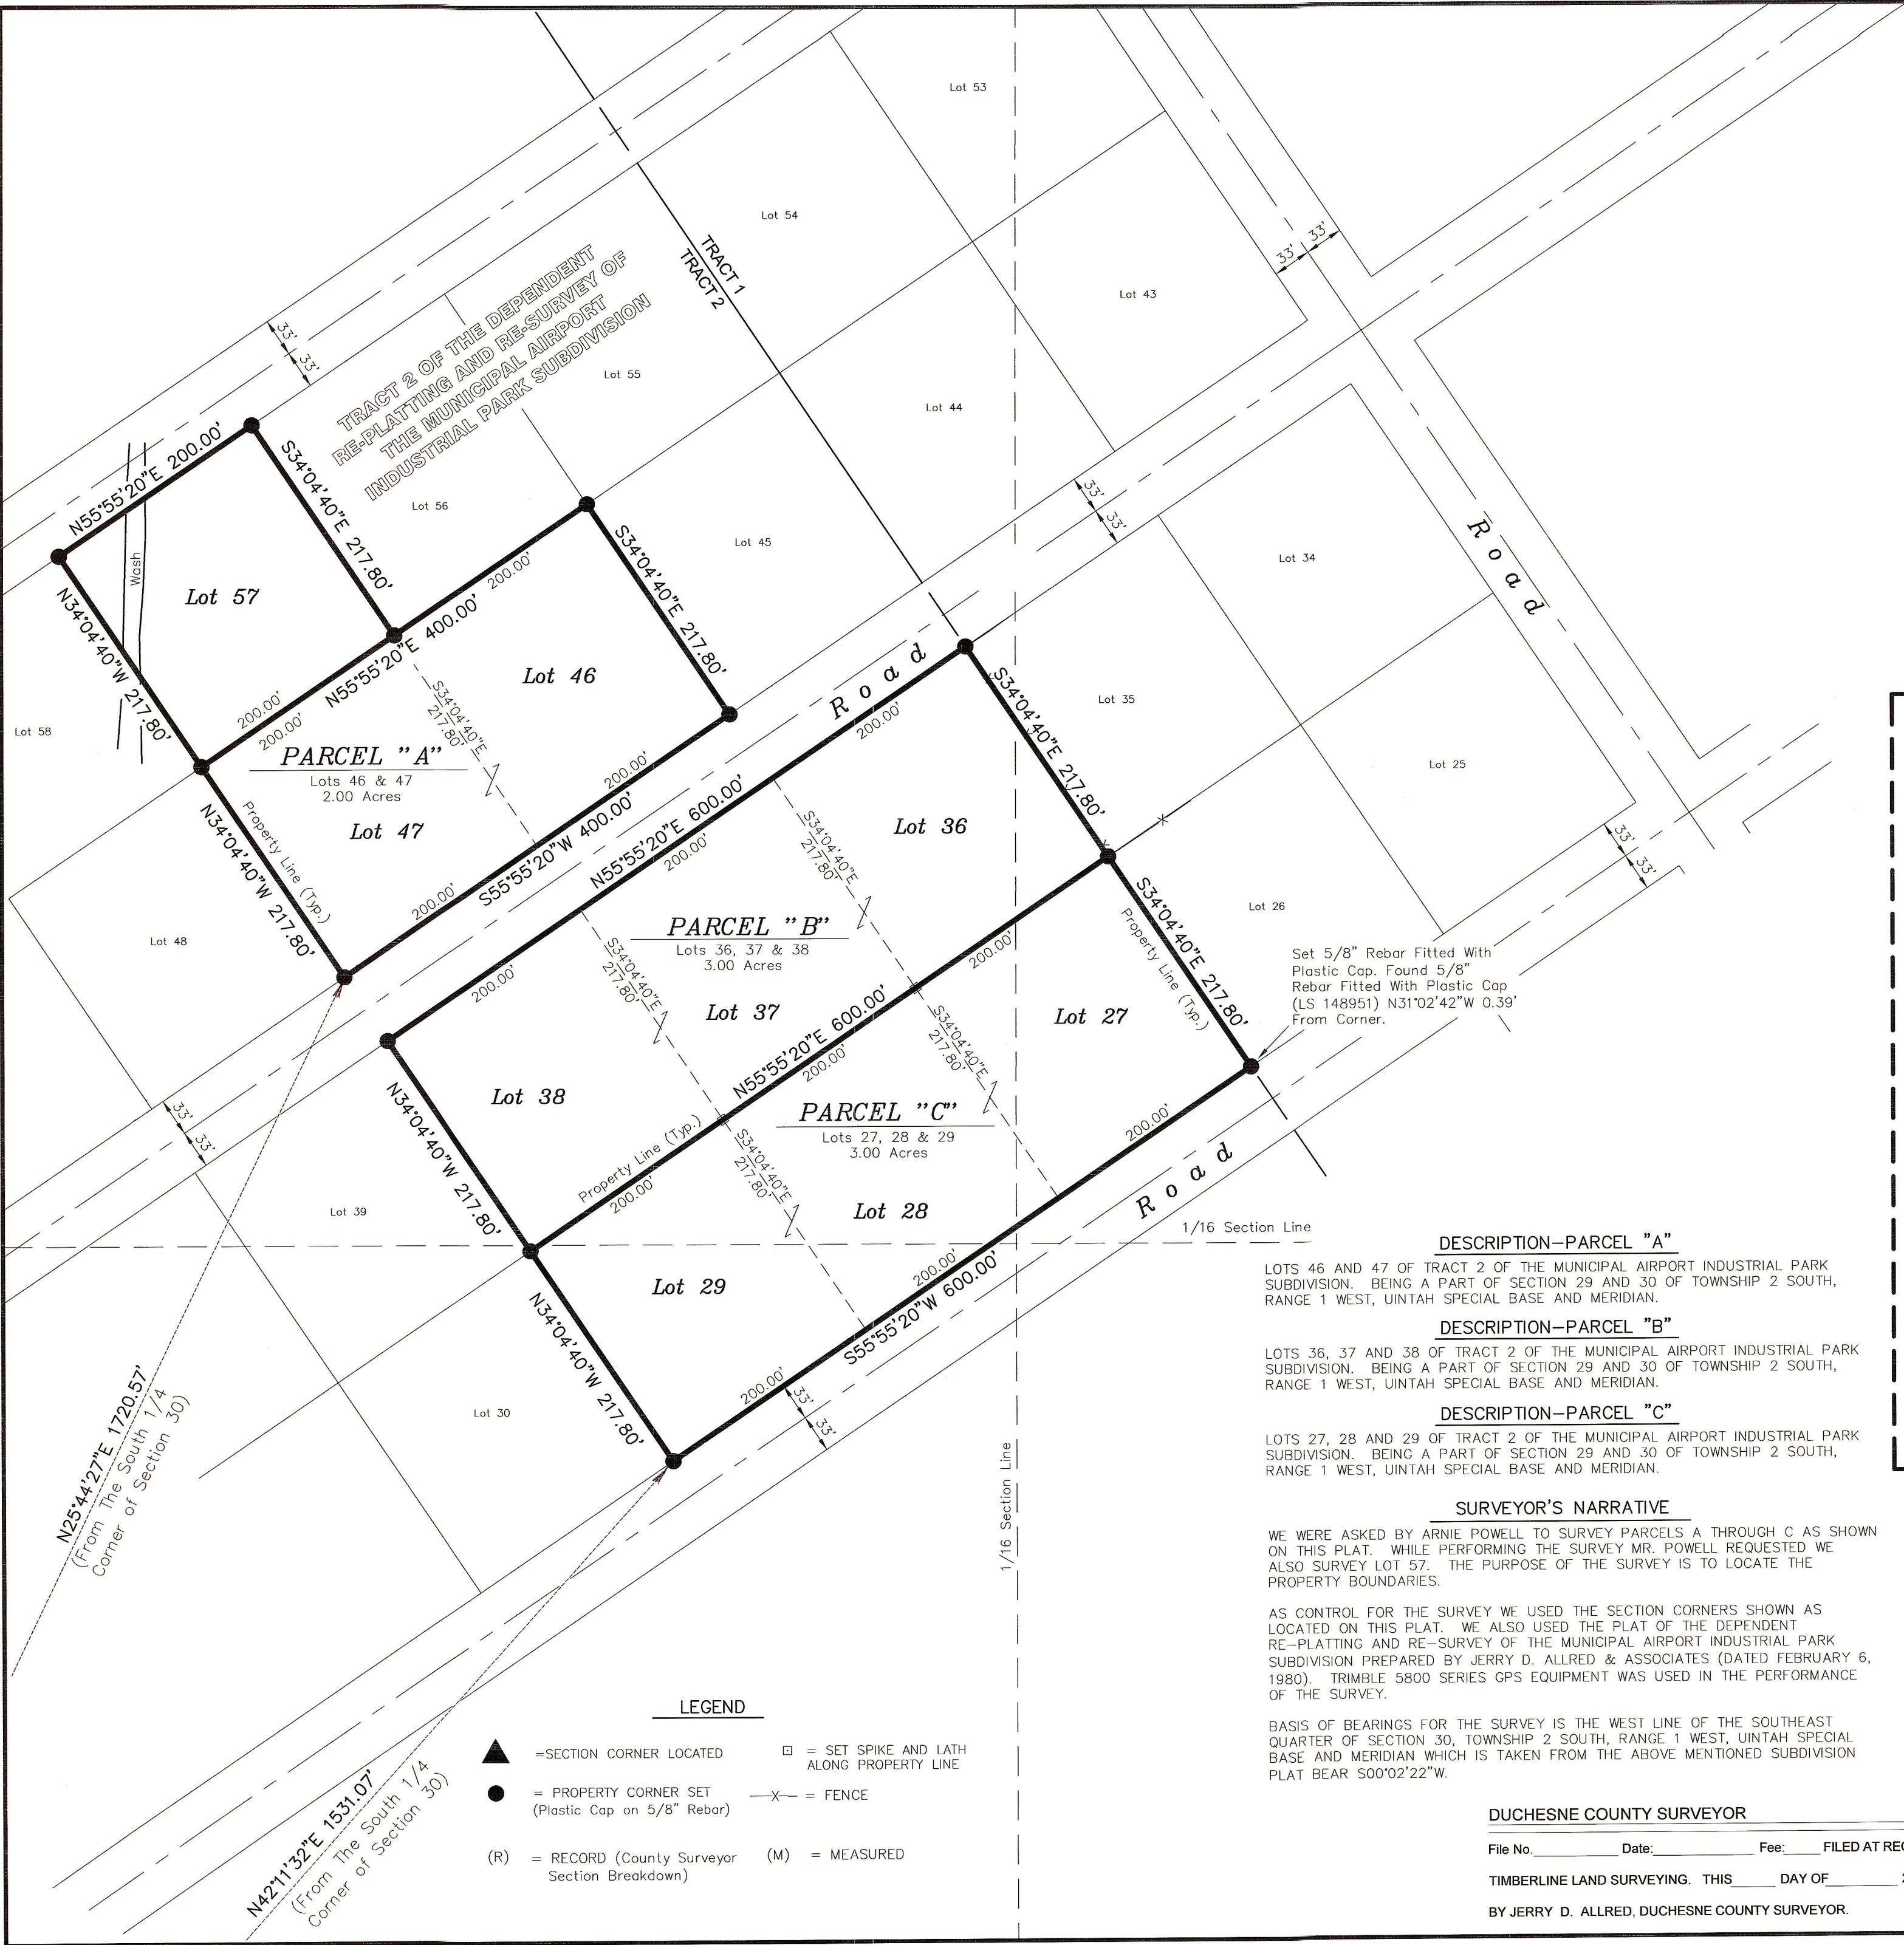


ARNIE POWELL

RECORD OF SURVEY FOR
PROPERTY BOUNDARY LOCATION

Lots 27, 28, 29, 36, 37, 38, 46, & 47 of Tract 2 of
the Dependent Re-Platting and Re-Survey of the
Municipal Airport Industrial Park Subdivision:

Located in the SE 1/4 of
Section 30, T2S, R1W, U.S.B.&M.
DUCHESE COUNTY, UTAH

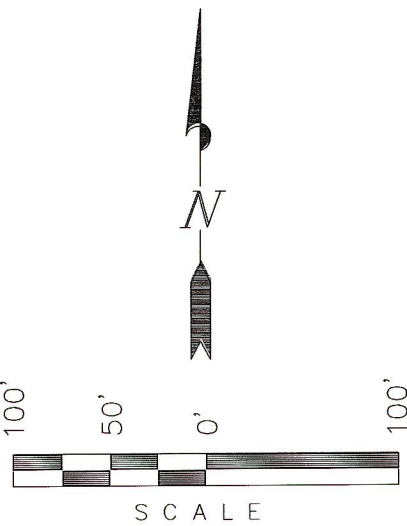

DESCRIPTION-PARCEL "A"

LOTS 46 AND 47 OF TRACT 2 OF THE MUNICIPAL AIRPORT INDUSTRIAL PARK SUBDIVISION. BEING A PART OF SECTION 29 AND 30 OF TOWNSHIP 2 SOUTH, RANGE 1 WEST, UTAH SPECIAL BASE AND MERIDIAN.

DESCRIPTION-PARCEL "B"

LOTS 36, 37 AND 38 OF TRACT 2 OF THE MUNICIPAL AIRPORT INDUSTRIAL PARK SUBDIVISION. BEING A PART OF SECTION 29 AND 30 OF TOWNSHIP 2 SOUTH, RANGE 1 WEST, UTAH SPECIAL BASE AND MERIDIAN.

DESCRIPTION-PARCEL "C"

LOTS 27, 28 AND 29 OF TRACT 2 OF THE MUNICIPAL AIRPORT INDUSTRIAL PARK SUBDIVISION. BEING A PART OF SECTION 29 AND 30 OF TOWNSHIP 2 SOUTH, RANGE 1 WEST, UTAH SPECIAL BASE AND MERIDIAN.

SURVEYOR'S NARRATIVE

WE WERE ASKED BY ARNIE POWELL TO SURVEY PARCELS A THROUGH C AS SHOWN ON THIS PLAT. WHILE PERFORMING THE SURVEY MR. POWELL REQUESTED WE ALSO SURVEY LOT 57. THE PURPOSE OF THE SURVEY IS TO LOCATE THE PROPERTY BOUNDARIES.

AS CONTROL FOR THE SURVEY WE USED THE SECTION CORNERS SHOWN AS LOCATED ON THIS PLAT. WE ALSO USED THE PLAT OF THE DEPENDENT RE-PLATTING AND RE-SURVEY OF THE MUNICIPAL AIRPORT INDUSTRIAL PARK SUBDIVISION PREPARED BY JERRY D. ALLRED & ASSOCIATES (DATED FEBRUARY 6, 1980). TRIMBLE 5800 SERIES GPS EQUIPMENT WAS USED IN THE PERFORMANCE OF THE SURVEY.

BASIS OF BEARINGS FOR THE SURVEY IS THE WEST LINE OF THE SOUTHEAST QUARTER OF SECTION 30, TOWNSHIP 2 SOUTH, RANGE 1 WEST, UTAH SPECIAL BASE AND MERIDIAN WHICH IS TAKEN FROM THE ABOVE MENTIONED SUBDIVISION PLAT BEAR S00°02'22"W.

DUCHESE COUNTY SURVEYOR

File No. _____ Date: _____ Fee: _____ FILED AT REQUEST OF
TIMBERLINE LAND SURVEYING. THIS _____ DAY OF _____ 20 _____.
BY JERRY D. ALLRED, DUCHESE COUNTY SURVEYOR.

SURVEYOR'S CERTIFICATE

I KOLBY R. KAY, UTAH COUNTY, UTAH, DO HEREBY CERTIFY THAT I AM A REGISTERED LAND SURVEYOR AND THAT I HOLD CERTIFICATE #362251 AS PRESCRIBED BY THE LAWS OF THE STATE OF UTAH. I FURTHER CERTIFY THAT THIS PLAT AND ITS COMPUTATIONS AND FIELD SURVEYS NECESSARY FOR THE DATA COMPILED HEREON WERE MADE BY ME OR UNDER MY DIRECT SUPERVISION AND THAT THE SAME ARE TRUE AND CORRECT TO THE BEST OF MY KNOWLEDGE AND BELIEF.

06-07-05
date surveyed
06-08-05
date platted

REGISTERED LAND SURVEYOR
REGISTRATION No. 362251
STATE OF UTAH

SURVEYED BY: B.J.S. & J.T.
DRAWN BY: M.W.W.
DATE: 06-07-05
SCALE: 1" = 100'
FILE:

TIMBERLINE
Land Surveying, Inc.
38 West 100 North • Vernal, Utah
(435) 789-1365

SECTION MAP

Scale: 1" = 1000'

